

NOTES  
 Do not scale this drawing.  
 All dimensions are in millimetres unless stated otherwise.  
 This drawing is to be read in conjunction with all other relevant drawings and specifications.  
 The copyright of this drawing is vested in Harris Irwin Associates Ltd. and must not be copied or reproduced without the written consent of a Director.




**A** Elevation A  
 1 : 100



**B** Elevation B  
 1 : 100

**Material Key**

- ① Buff multi brick - Stretcher bond
- ② Buff multi brick - Stack bond
- ③ Horizontal timber effect boarding
- ④ Metal effect cladding
- ⑤ Metal effect signage ribbon
- ⑥ Vertical timber effect cladding
- ⑦ Grey multi brick - Stretcher
- ⑧ Buff Multi Brick - Stretcher bond

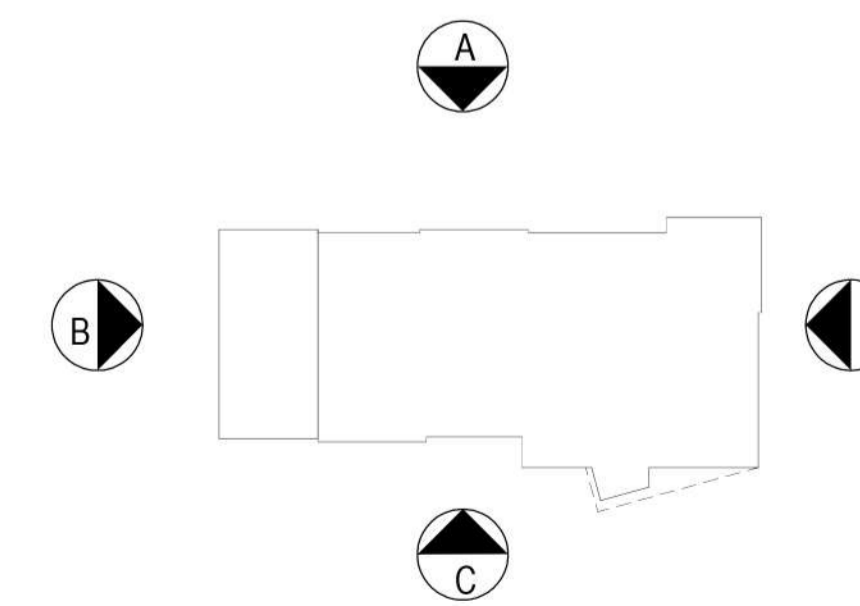

VISUAL SCALE 1:100 @ A1

Rev	Date	Description	Drawn	Checked	By
P2	15.12.19	For Planning	Nil	BS	
P1	03.12.2011	General Update	BS	BS	

Askle Stables, Aske, Richmond, North Yorkshire, DL10 5HG t 0148 825675 e enquiries@harrisirwin.com w www.harrisirwin.com	
Project:	Surgery Bishops Stortford North
Client:	Frontier Estates 
Drawing Title:	Elevations 1 of 2
<b>For Planning Submission</b>	
Architect Number:	2462
Drawn By:	As indicated
Number:	D0
Project:	2462 - HIA - 01 - XX - DR - A - 0301